


# Expandable Container Shop


## 5.8M\*4.2M\*2.5H

### 2 floor design

Autodesk

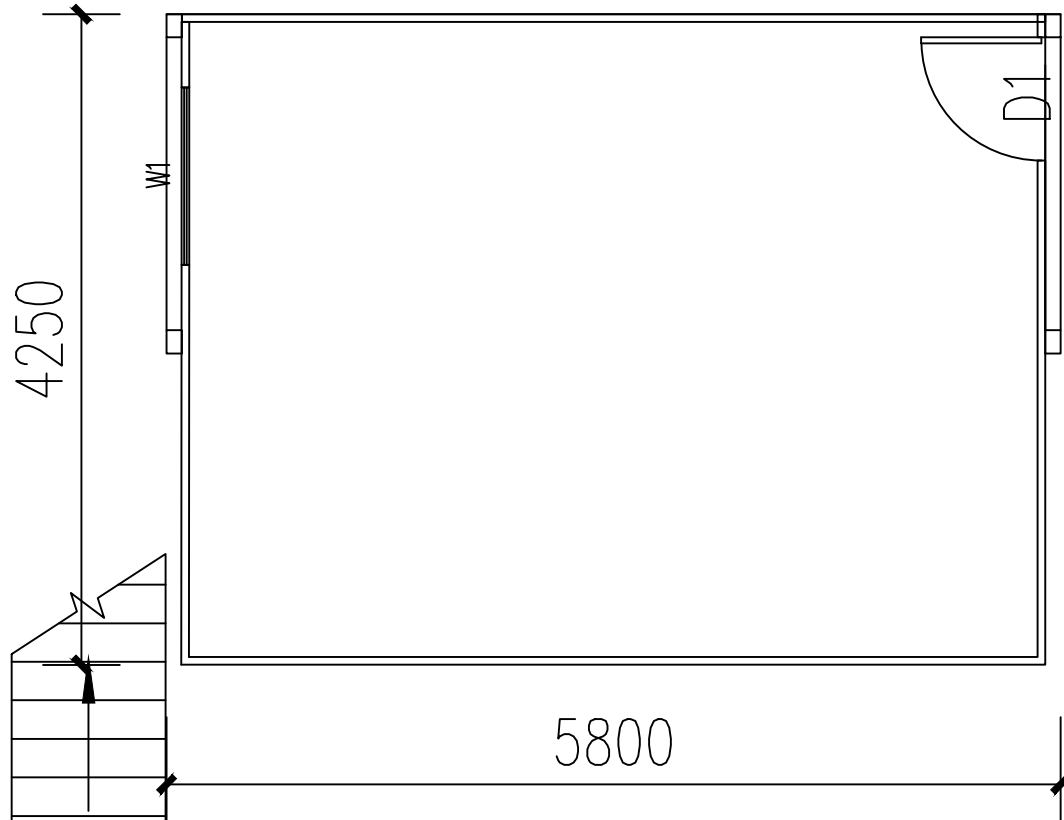


Ground Floor Plan

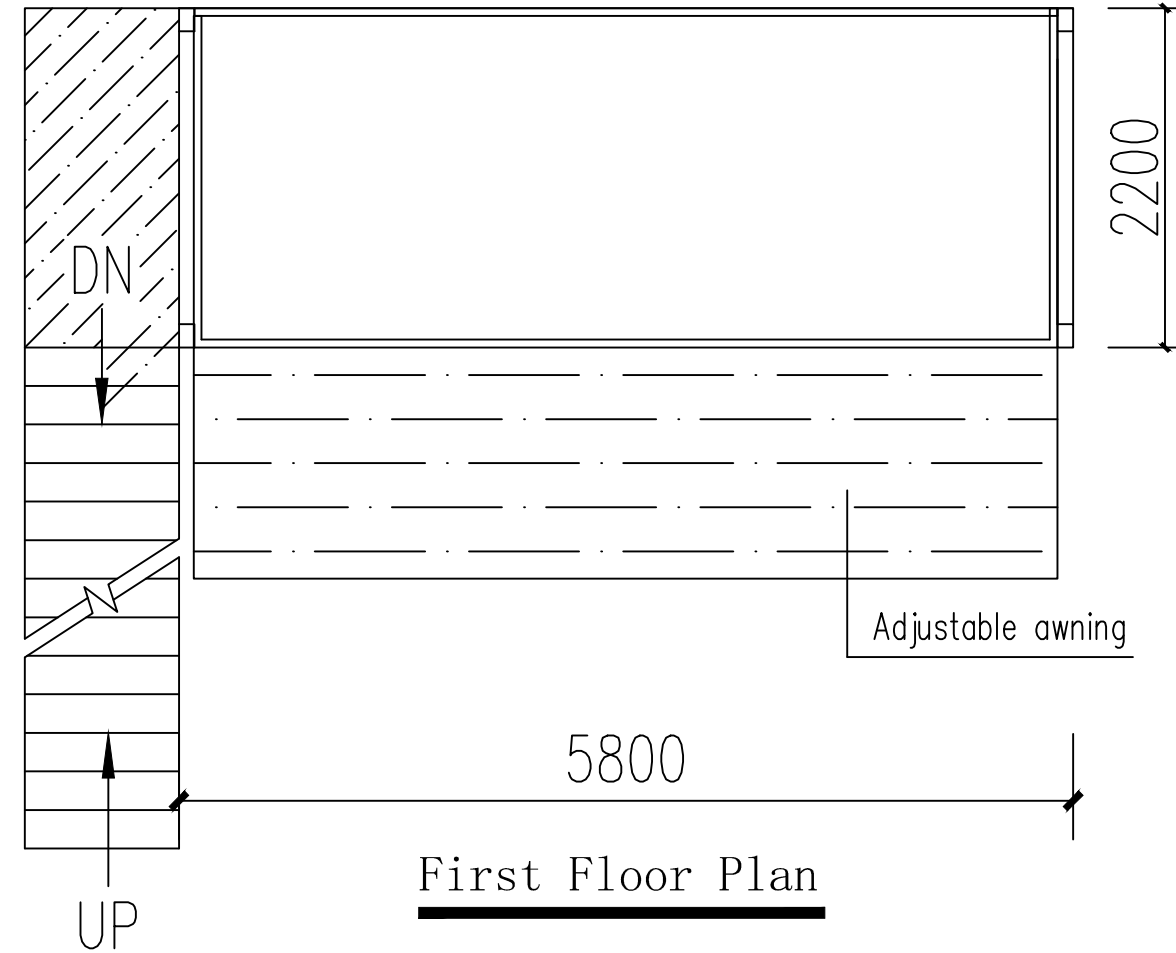


First Floor Plan

Client / 客户 :		
Design Consultant / 设计顾问 :		
Coordinating Architect / 协调建筑师 :		
M&E Consultant / 机电顾问 :		
General contractors / 总承包商 :		
<b>SOEASY</b> SOEASY CONTAINER		
<small>Note / 注意: All measurement are in metrical system must be checked at site. Do not scale drawing. All design drawing are copyright and the property of SOEASY company</small>		
<small>所有尺寸均按米制系统, 必须在现场核对。所有设计图均为 SOEASY 公司版权, 未经许可, 不得擅自复制或用于其他项目。</small>		
Rev.	Description	Issue date
Project Title / 项目名称 :		
Drawing Title / 图名 :		
Design / 设计 :	Checked By / 审核 :	
Drawn By / 绘图 :	Approved By / 批准 :	
Date / 日期 :	Scale / 比例 :	
Job No / 项目编号 :		
Factory Code / 工厂代码 :		
Group No / 组别 :		
Designer Dwg No / 设计图号 :		
Dwg No / 图号 :		Page

Autodesk

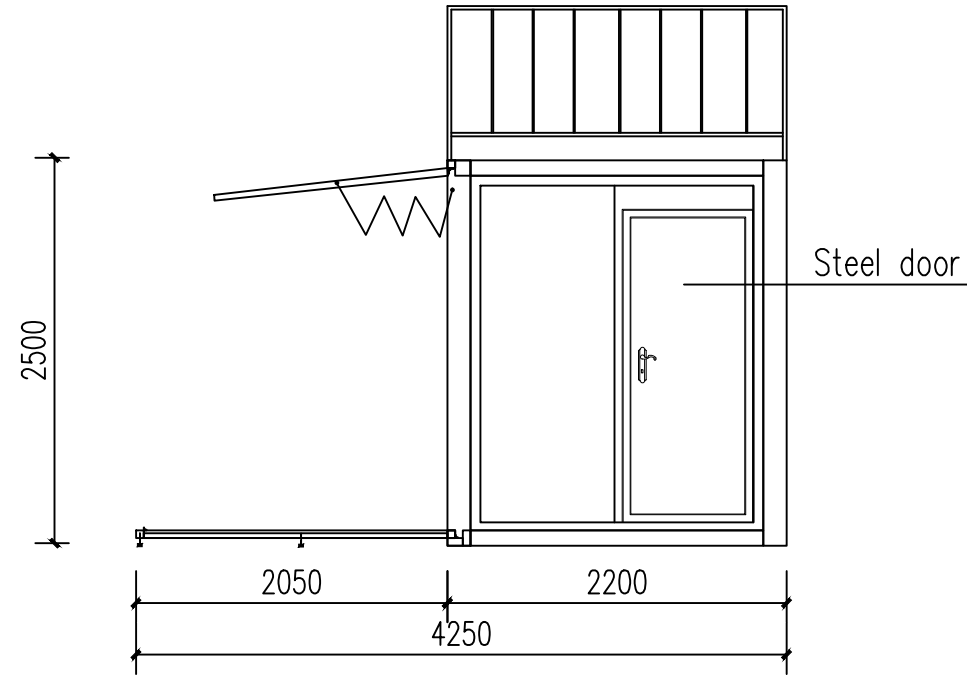

Right elevation

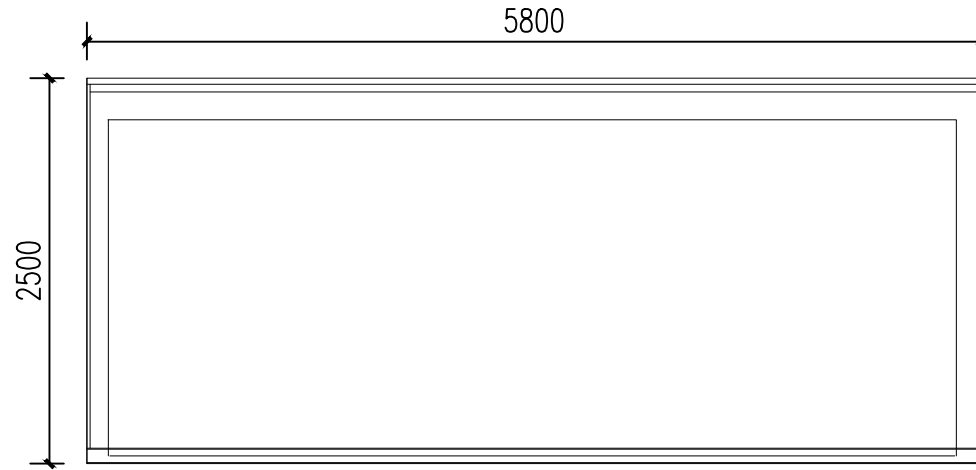

Front elevation

Client / 客户 :

Design Consultant / 设计顾问 :

Coordinating Architect / 协调建筑师 :

M&E Consultant / 机电顾问 :

General contractors / 总承包商 :

**SOEASY**  
SOEASY CONTAINER

Note / 注意:  
All measurement are in metrical system must be checked at site. Do not scale drawing. All design drawing are copyright and the property of SOEASY company

所有尺寸均按米制系统标注, 所有尺寸必须在现场核对。不得按图缩放。所有设计图纸均为 SOEASY 公司版权所有, 未经许可, 不得擅自复制或传播。

Rev.	Description	Issue date

Project Title / 项目名称 :

Drawing Title / 图名 :

Design / 设计 :      Checked By / 校核 :

Drawn By / 绘图 :      Approved By / 审核 :

Date / 日期 :      Scale / 比例 :


Job No / 工单号 :

Factory Code / 工厂代码 :


Group No / 组别号 :

Designer Dwg No / 设计图号 :

Dwg No / 图号 :      Page

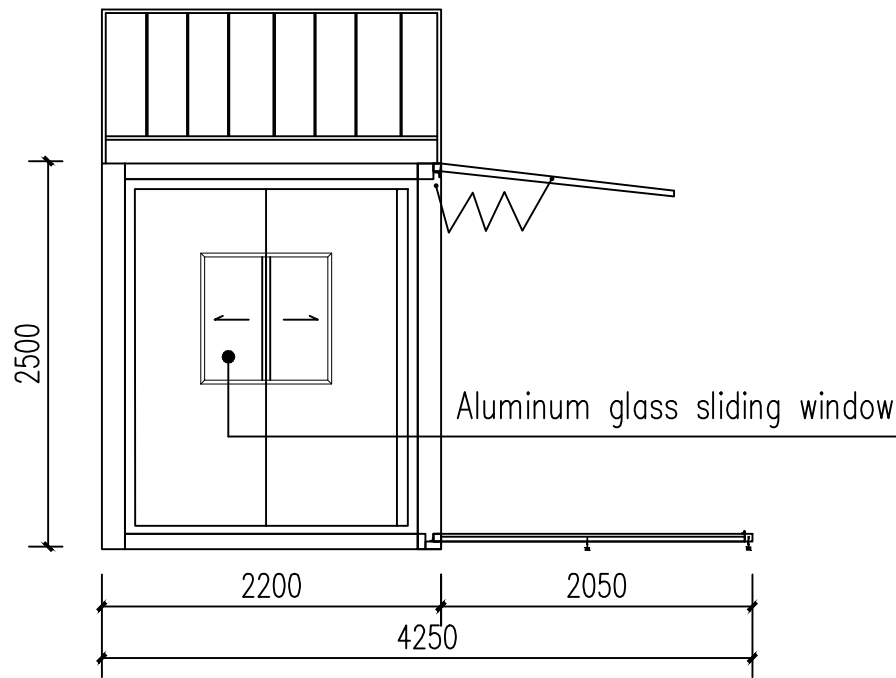

Left elevation

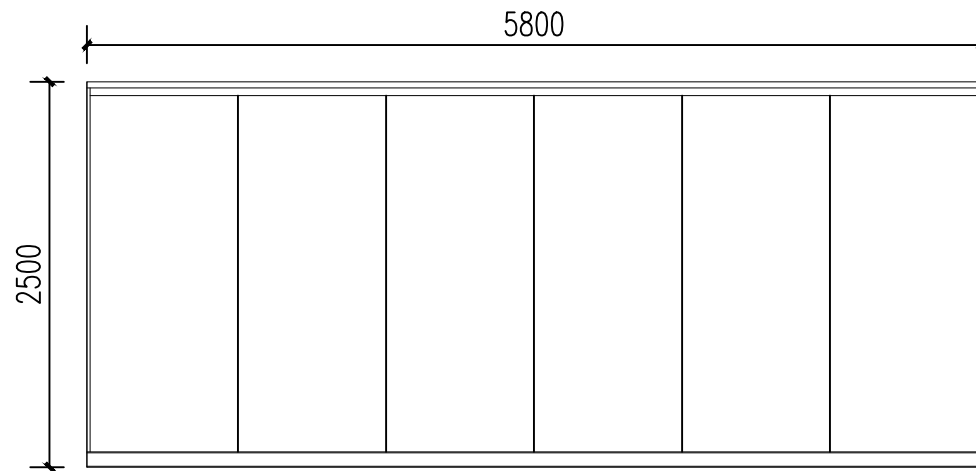

Back elevation