


Expandable Container House Plus (A+B)

5.8M*8.5M*2.5H

3 bedroom 1 bathroom

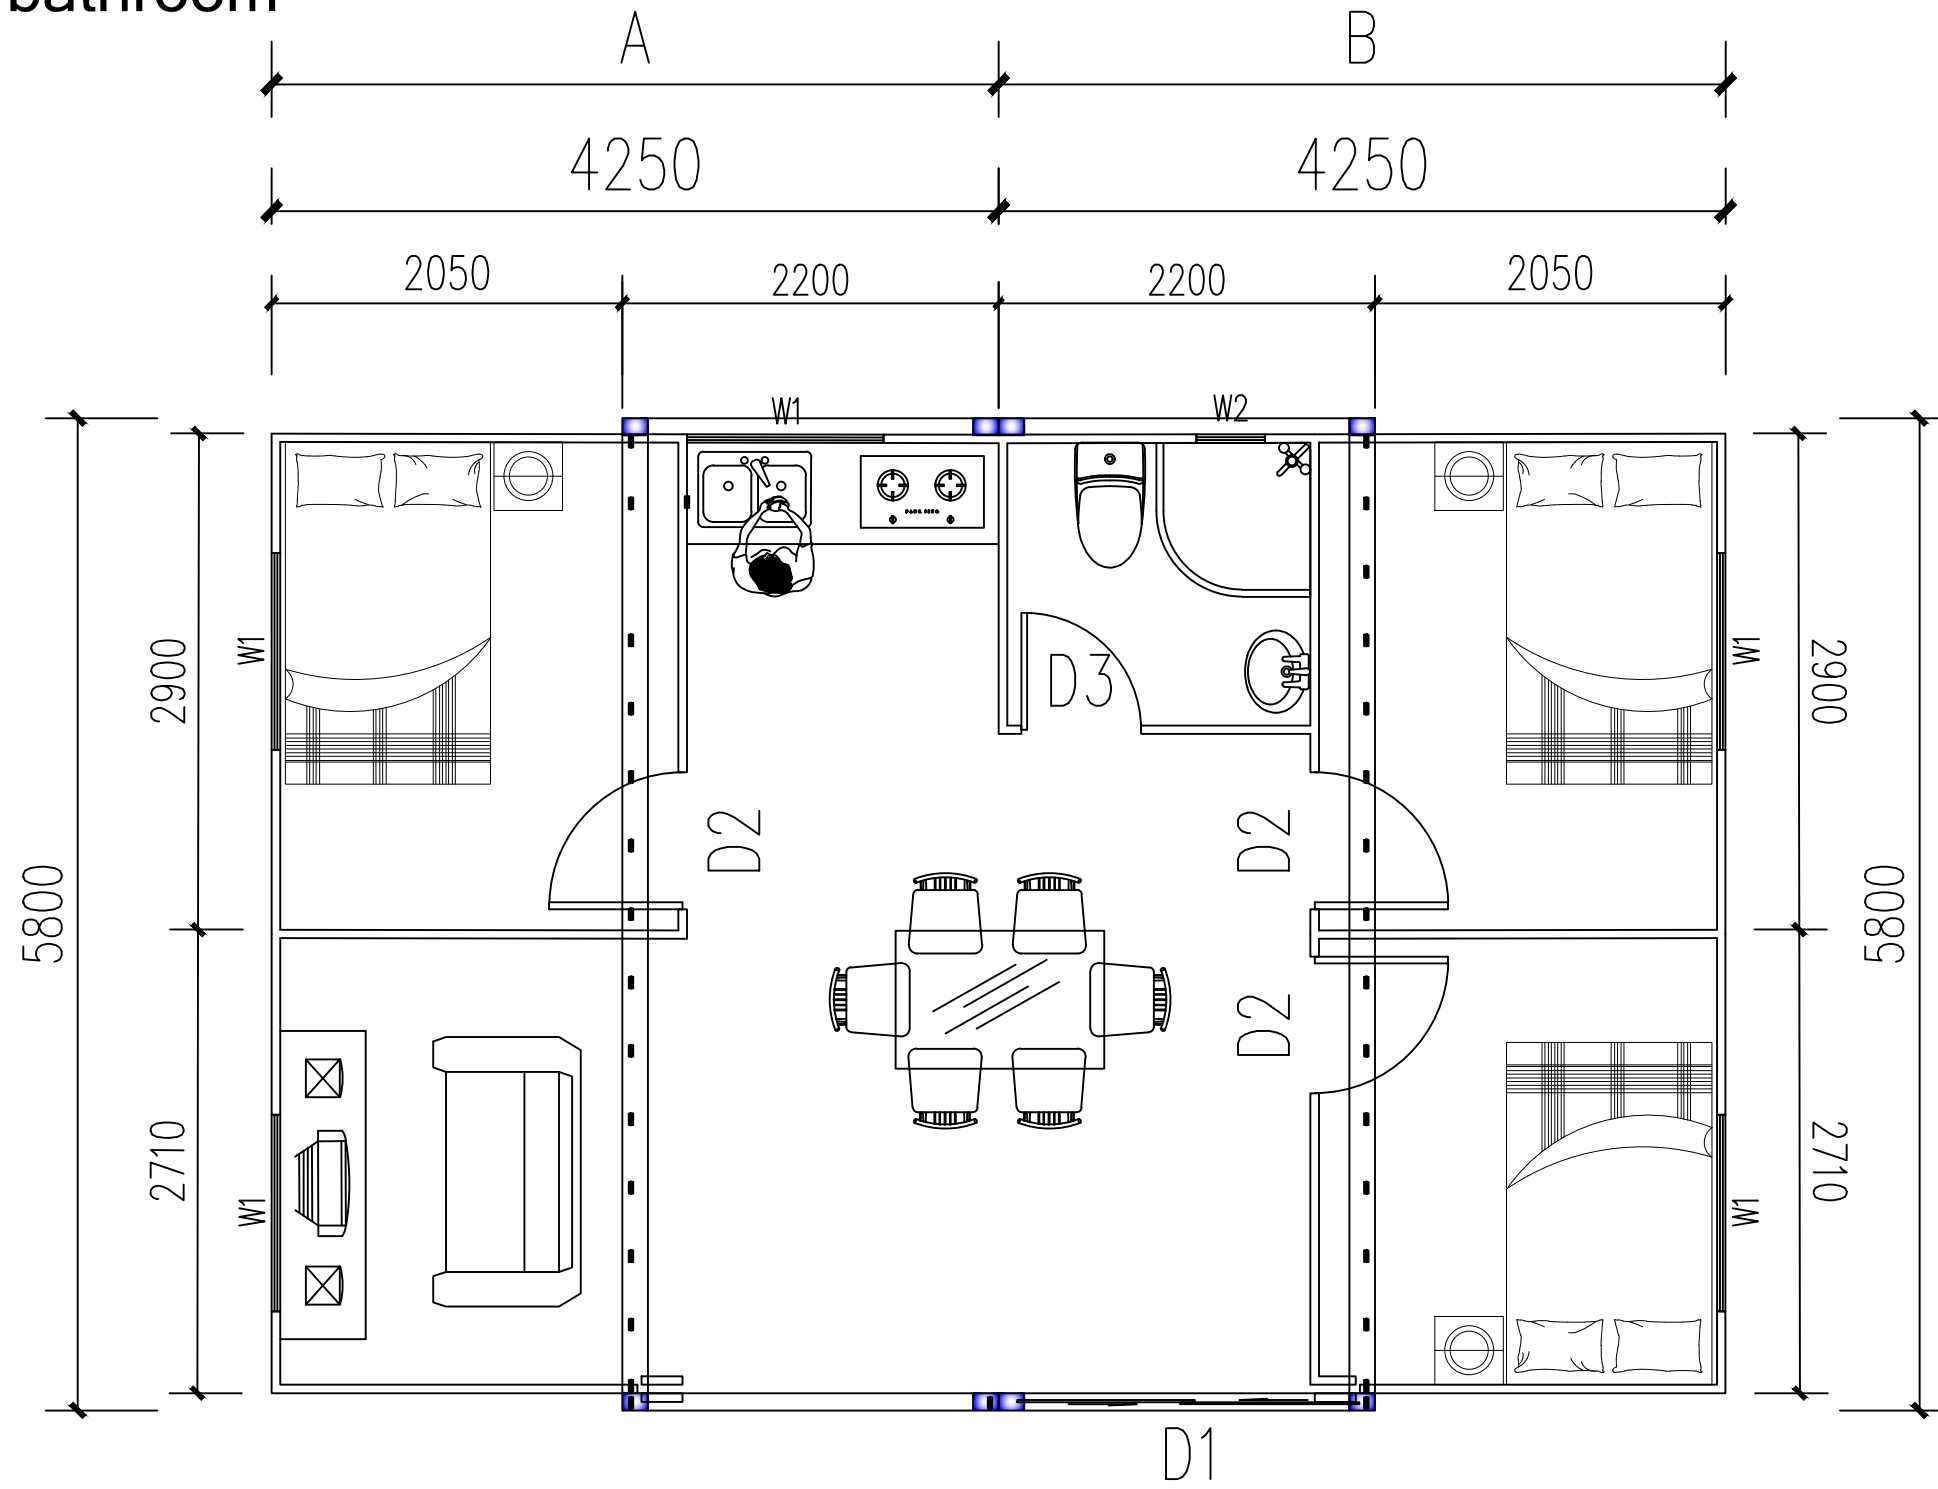


Plan

Client / 客户 :	
Design Consultant / 设计 :	
Coordinating Architect / 协调 :	
M&E Consultant / 机电 :	
General contractors / 总承建商 :	
SOEASY GUANGDONG SOEASY CONTAINER HOUSING CO LTD	
<small>Note / 注意:</small> All measurement are in metrical system must be checked at site. Do not scale drawing. All design drawing are copyright and the property of GUANGDONG SOEASY CONTAINER HOUSING CO LTD 所有尺寸均以米制系统为准, 必须在现场核对。所有设计图均为版权, 归广东索易集装箱房屋有限公司所有。	
Rev.	Issue date
Project Title / 项目名称 :	
Drawing Title / 图名 :	
Design By / 设计 :	Checked By / 审核 :
Drawn By / 绘图 :	Approved By / 批准 :
Date / 日期 :	Scale / 比例 :
Job No / 工单号 :	
Factory Code / 厂号 :	
Group No / 组号 :	
Designer Dwg No / 设计图号 :	
Dwg No / 图号 :	Page


Autodesk

Autodesk


Autodesk

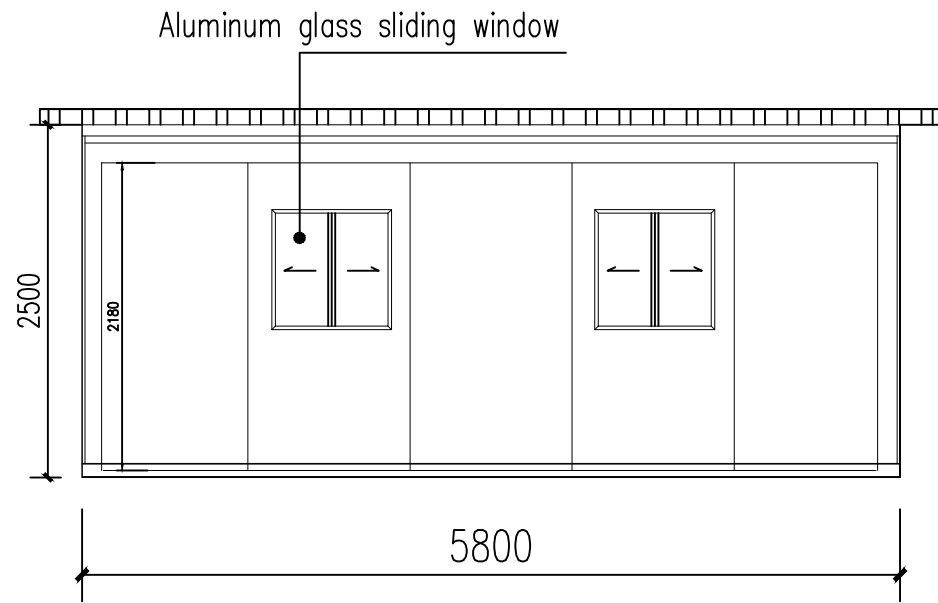


Left elevation

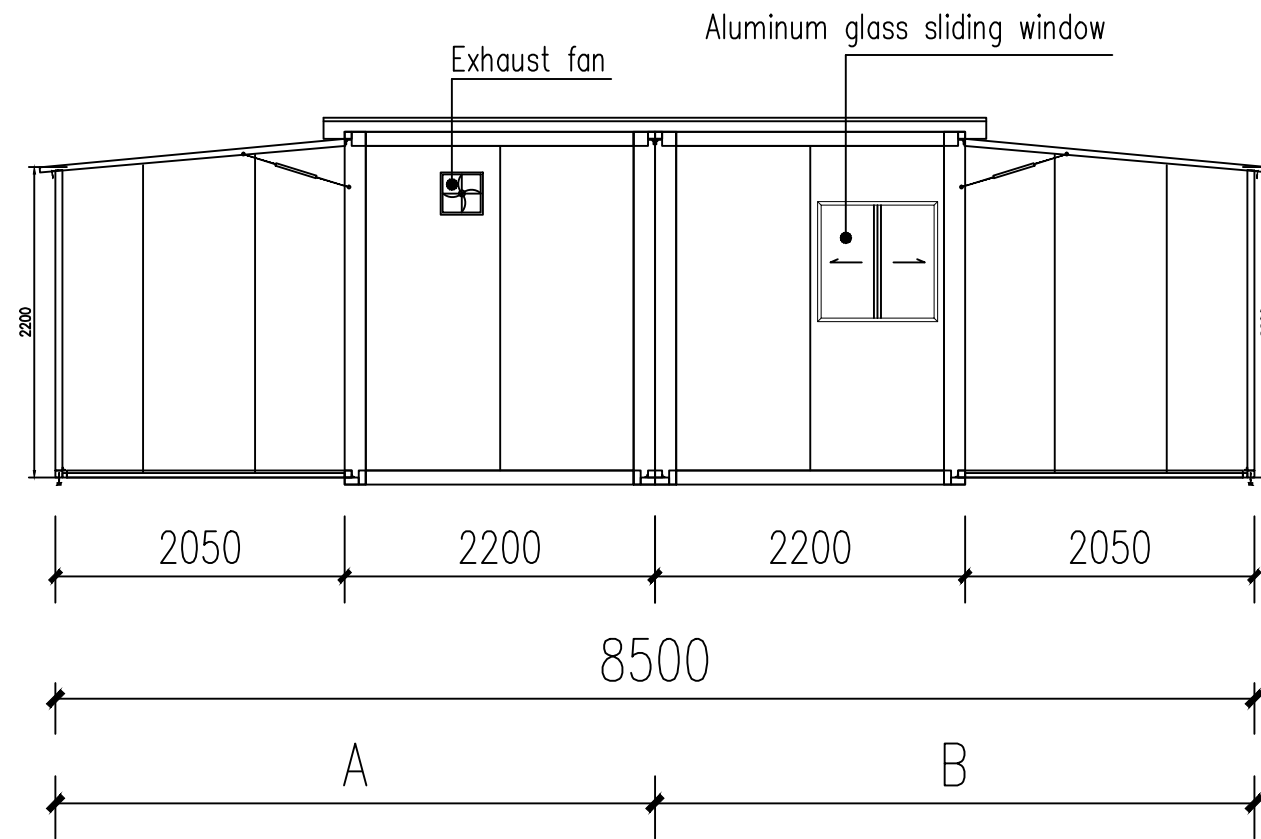

Back elevation

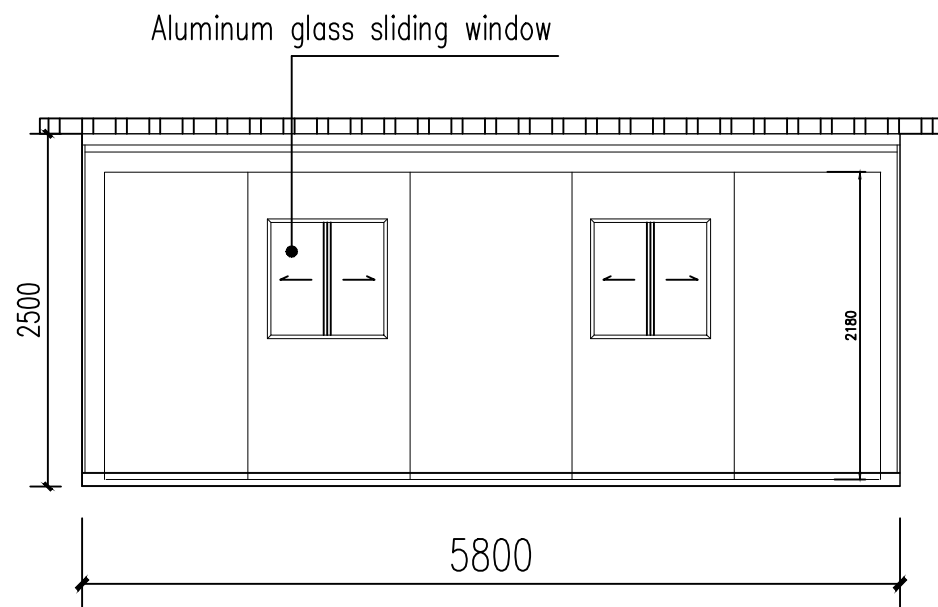

Right elevation

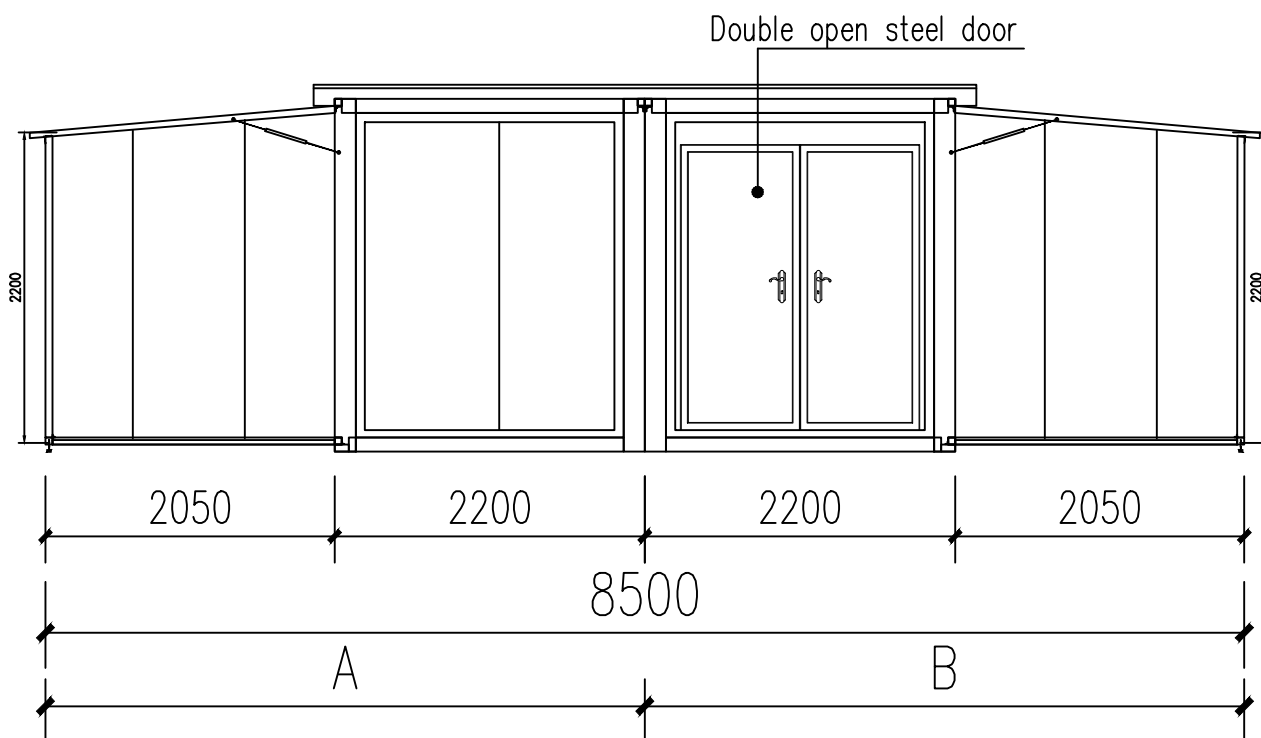

Front elevation

Autodesk

Client / 客户 :		
Design Consultant / 设计顾问 :		
Coordinating Architect / 协调建筑师 :		
M&E Consultant / 机电顾问 :		
General contractors / 总承包商 :		
SOEASY GUANGDONG SOEASY CONTAINER HOUSING CO LTD		
<small>Note / 注意:</small> All measurement are in metrical system must be checked at site. Do not scale drawing. All design drawing are copyright and the property of GUANGDONG SOEASY CONTAINER HOUSING CO LTD		
<small>所有尺寸均以米制单位为准，请在现场核对。所有设计图纸均为广东索易集装箱房屋有限公司版权所有，未经许可不得擅自复制或传播。 </small>		
Rev.	Description	Issue date
Project Title / 项目名称 :		
Drawing Title / 图名 :		
Design By / 设计 :	Checked By / 校核 :	
Drawn By / 绘图 :	Approved By / 审核 :	
Date / 日期 :	Scale / 比例 :	
Job No / 工单号 :		
Factory Code / 工厂代码 :		
Group No / 组别号 :		
Designer Dwg No / 设计图号 :		
Dwg No / 图号 :	Page	

Autodesk